



**PROJECT NOTES:**


1. PROJECT CONSISTS OF EXTERIOR SHELL, UNDER-SLAB PLUMBING, CONCRETE SLAB AND FRAMING OF INTERIOR WALLS.
2. FENCING AND GATES ARE NOT IN THIS CONTRACT.
3. ALL INTERIOR WALLS TO BE CONSTRUCTED OF 2 X 4 STUDS AT 16" O.C. WITH BLOCKING AT 5'-0" - NO FINISHES WILL BE INSTALLED ON THE INTERIOR.
4. PROVIDE ALL UNDER-SLAB PLUMBING IN THIS CONTRACT. RUN 1" COLD WATER LINE FROM PRESUMED METER LOCATION UNDER SLAB TO MAIN WATER RISER TO BE LOCATED ADJACENT TO THE WATER HEATER. RUN HOT AND COLD WATER LINES UNDER SLAB TO ALL SINKS/SHOWERS/TOILET, ETC. AND 3/4" COLD WATER LINES UNDER SLAB TO ALL HOSE BIBBS. SUBMIT SHOP DRAWING SHOWING APPROPRIATE PIPING SIZES.
5. STUB UP PVC PIPING TO ALL FIXTURE DRAINS, FLOOR DRAINS, TOILET SHOWER DRAIN AND WATER HEATER POP-OFF VALVE. RUN DRAIN LINES UNDER SLAB AND STUB OUT IN FRONT OF BUILDING 5-FEET OUT. SUBMIT SHOP DRAWING.
6. PROVIDE MORTON, OR EQUAL, ENERGY PERFORMANCE PACKAGE INSULATION.
7. CONNECT ALL DOWNSPOUTS TO BLACK CORRUGATED DRAIN PIPE AND ROUTE TO THE FRONT OF THE BUILDING AND DISCHARGE ON THE ASPHALT.

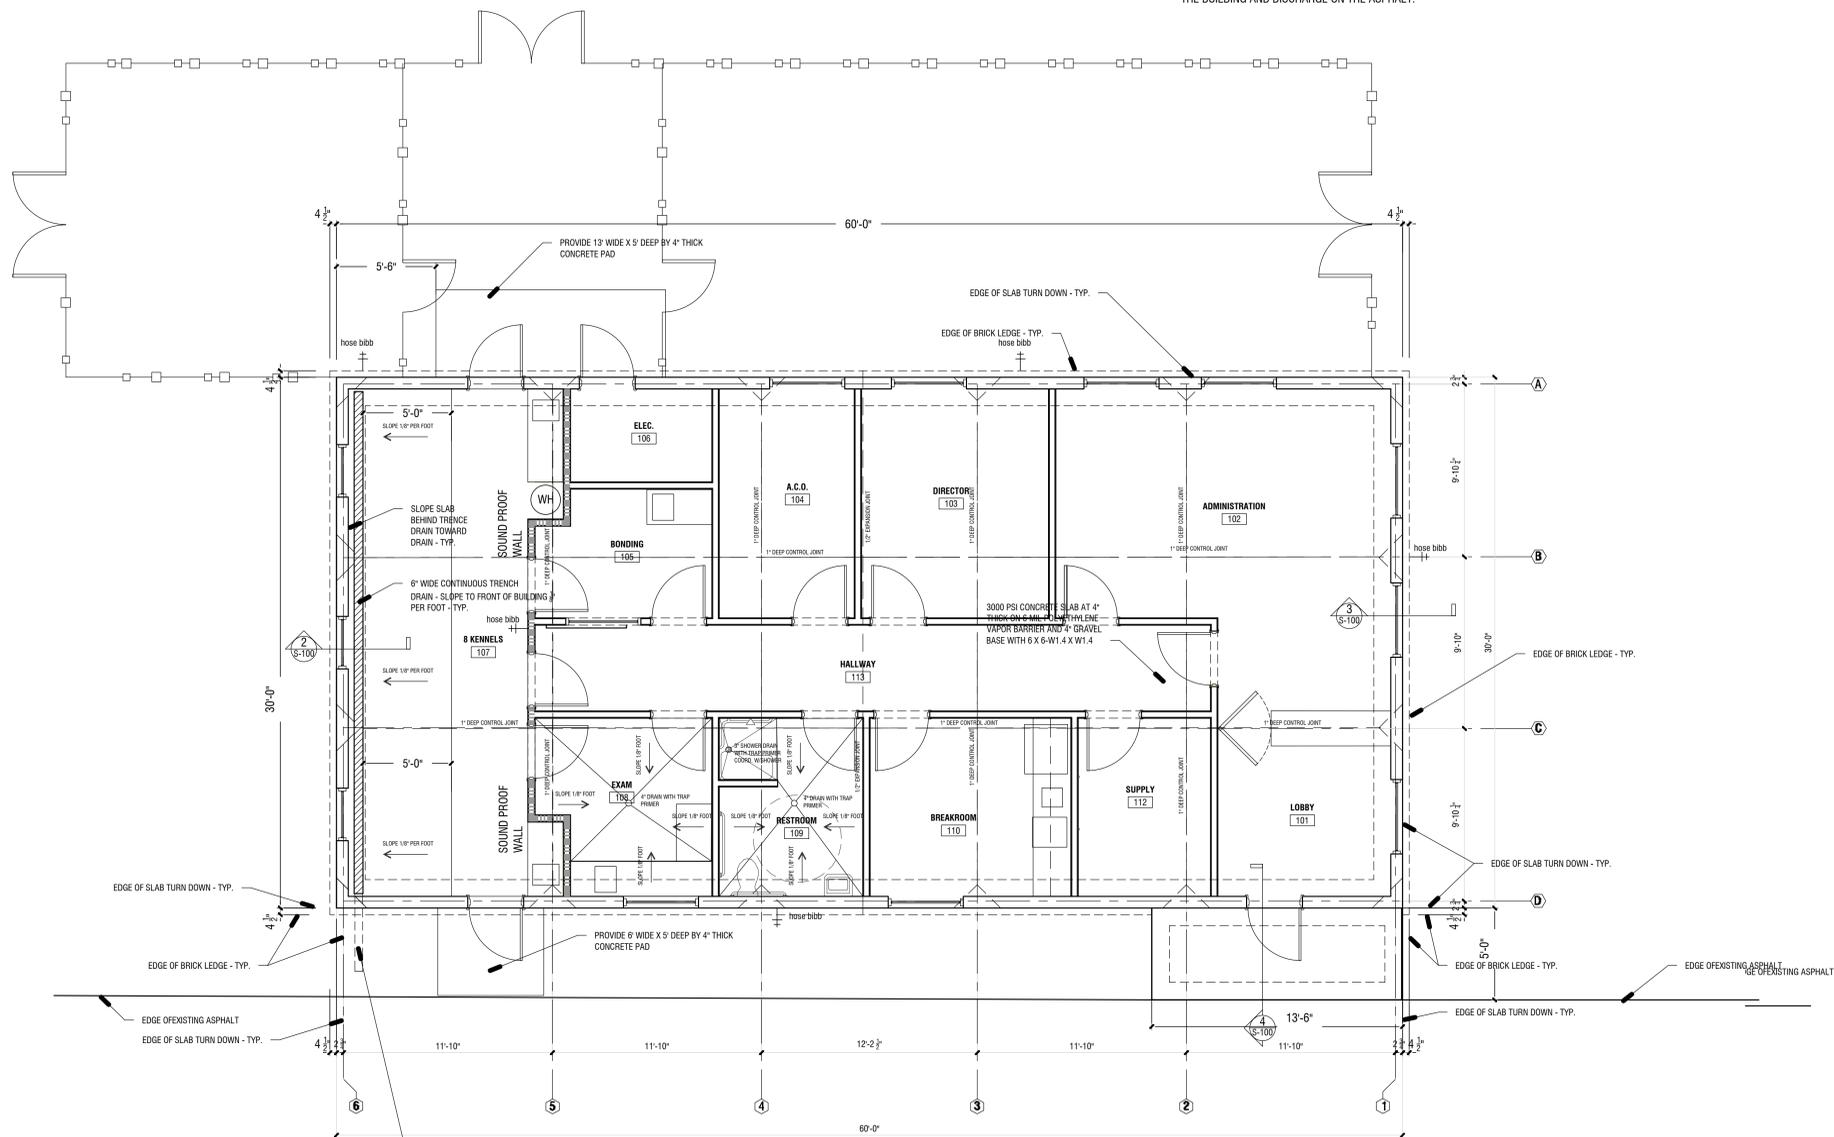


1 FOUNDATION PLAN  
SCALE: 1/2" = 1'-0"

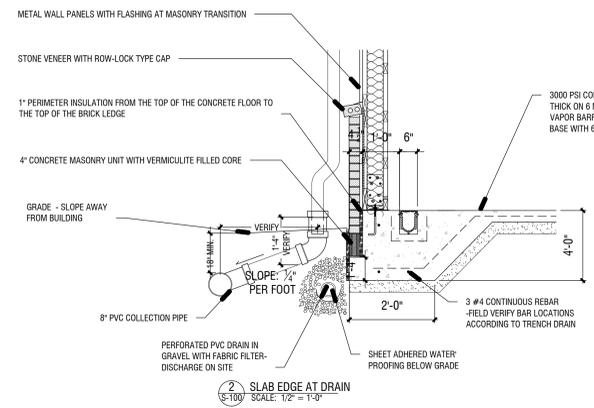

2 SLAB EDGE AT DRAIN  
SCALE: 1/2" = 1'-0"

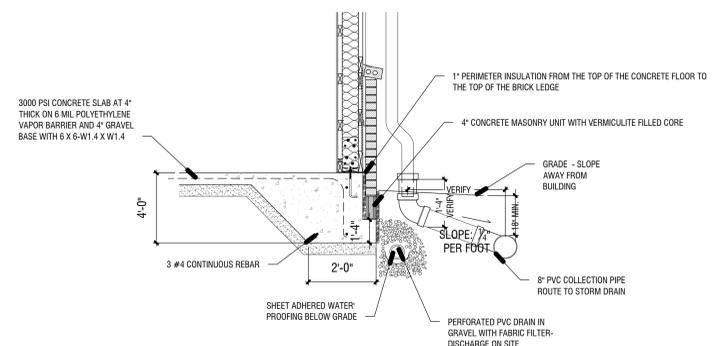

3 SLAB EDGE - TYP.  
SCALE: 1/2" = 1'-0"

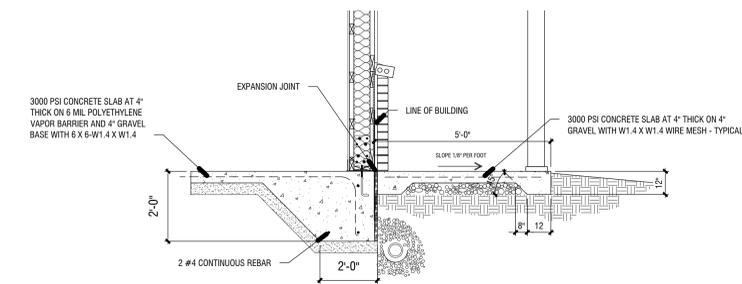


4 SLAB AT PORCH  
SCALE: 1/2" = 1'-0"

Sep 02 2020 1:15 PM T:\SHARED CAD Projects\2019\Whitfield County Animal Shelter\Whitfield County Animal Shelter\Sheets\S-100 FOUNDATION PLAN.dwg

REVISIONS					
Number	Date	Remarks	Number	Date	Remarks
X	00-00-00	N/A			

CONSULTANTS					


**CARTER WATKINS ASSOCIATES ARCHITECTS, INC.**  
 POST OFFICE BOX 1004  
 137 EAST WASHINGTON STREET  
 MONROE, GEORGIA 30655  
 Fax: 770-267-1064  
 email@carterwatkins.com www.carterwatkins.com

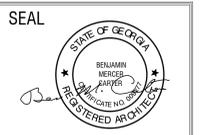


**WHITFIELD COUNTY ANIMAL SHELTER**  
 WHITFIELD COUNTY, GA

SHEET TITLE: FOUNDATION PLAN	NUMBER: <b>S-100</b>
PRINTED:	


WHITFIELD CO. ANIMAL SHELTER PRINTED DATE: 09/02/20

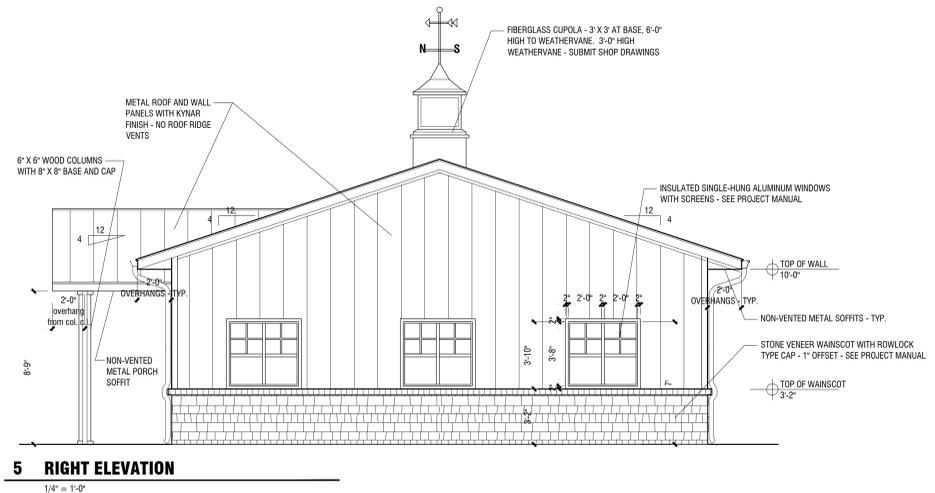


**5 RIGHT ELEVATION**  
1/4" = 1'-0"

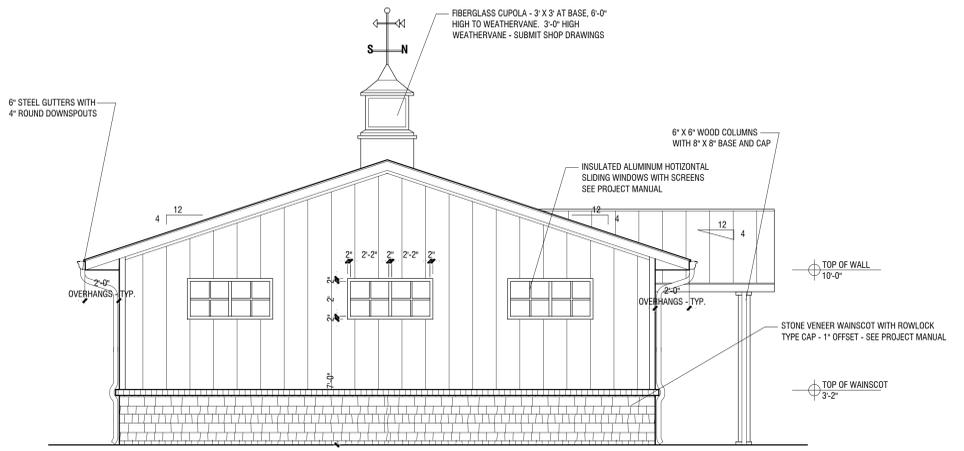


**4 LEFT ELEVATION**  
1/4" = 1'-0"

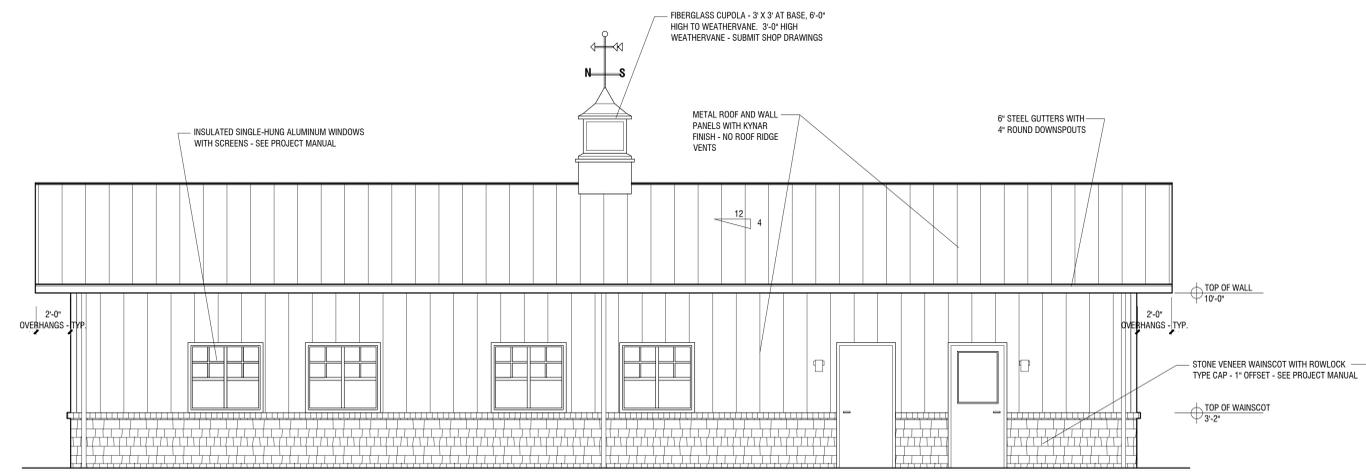

**3 REAR ELEVATION**  
1/4" = 1'-0"

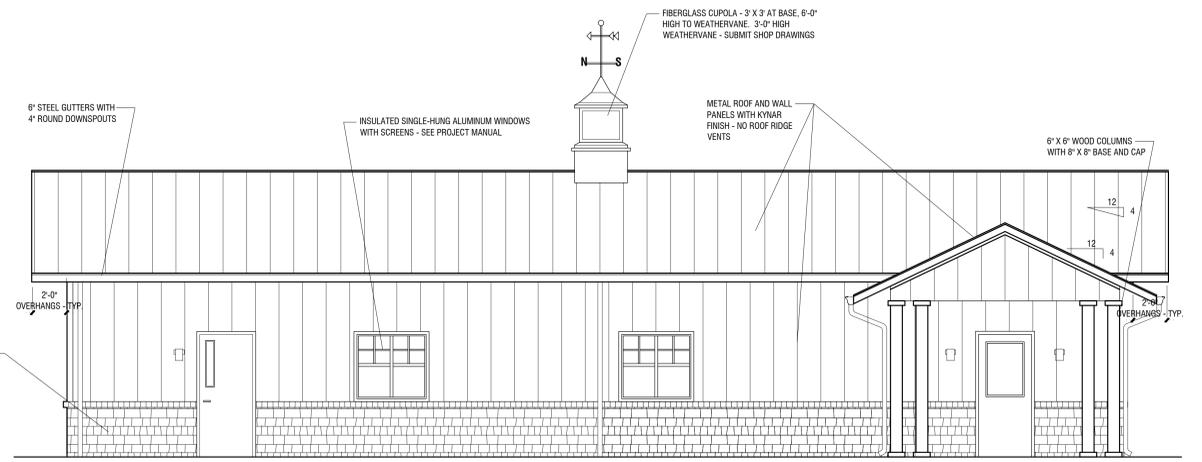

**2 FRONT ELEVATION**  
1/4" = 1'-0"

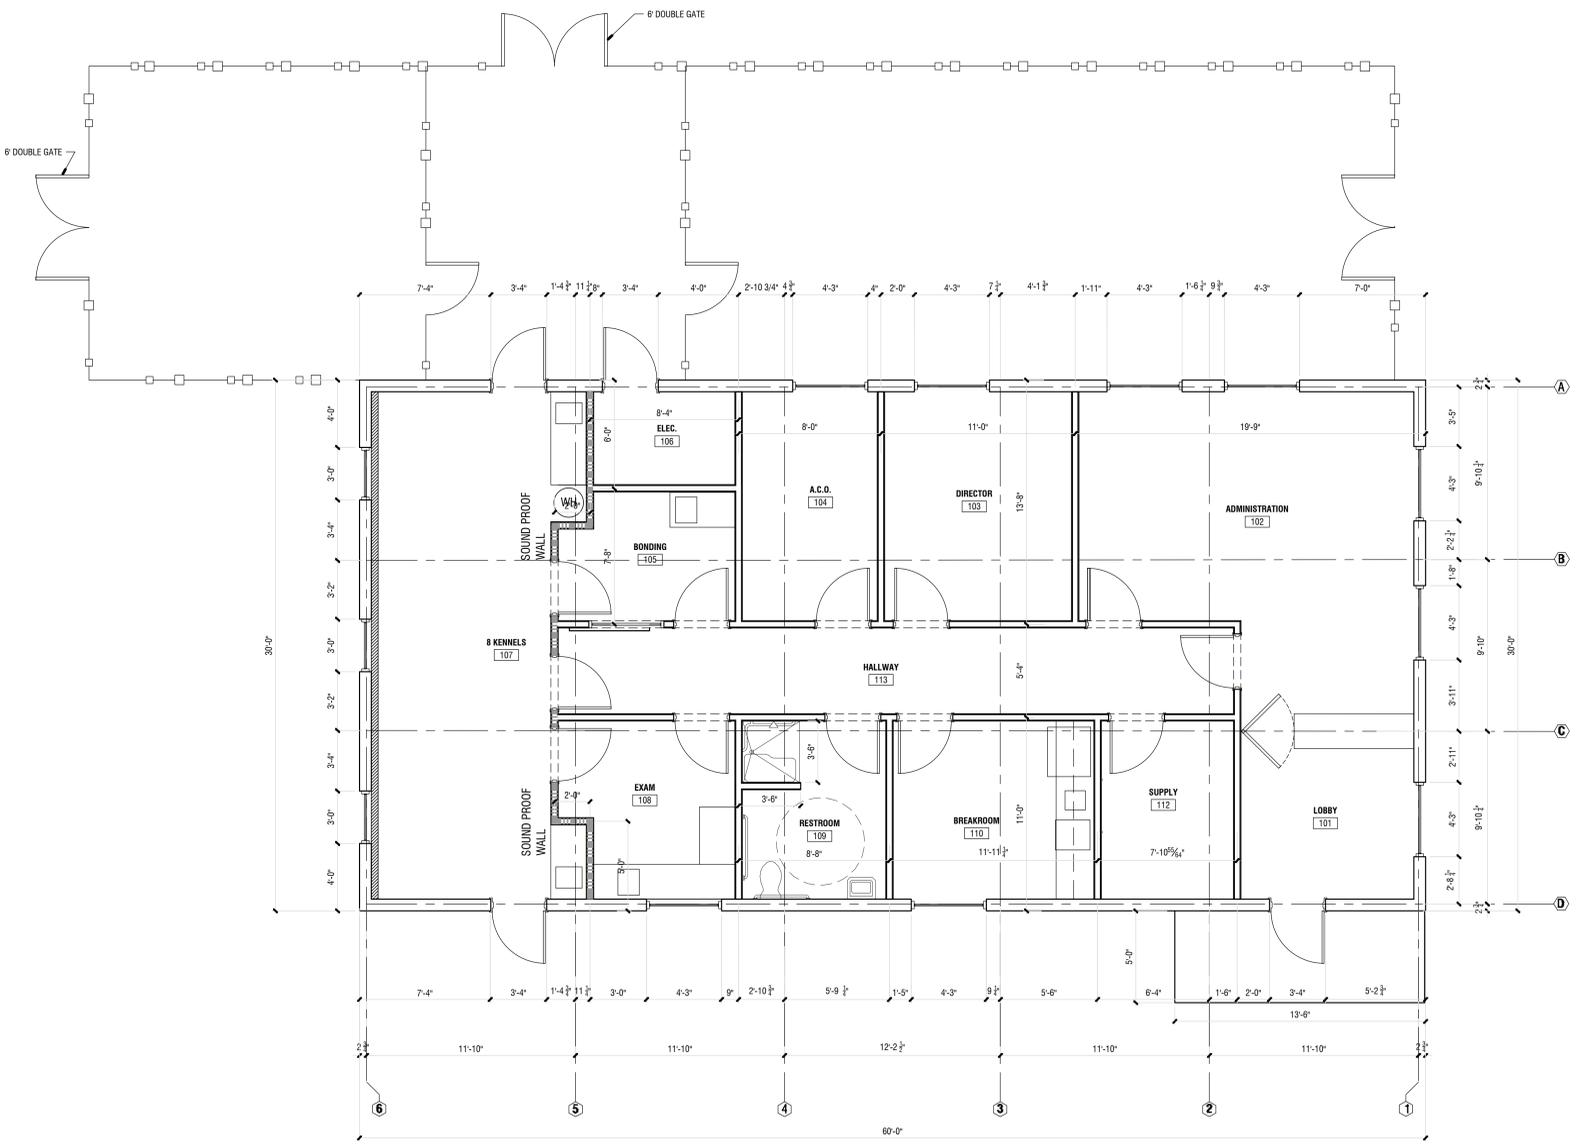


**1 FLOOR PLAN**  
1/4" = 1'-0"

Sep 02 2020 1:15:00 PM T:\SHARED\CAD\Projects\2019\Whitfield County Animal Shelter\WHITFIELD COUNTY ANIMAL SHELTER\Sheets\A-101 FLOOR PLAN & ELEVATIONS.dwg

REVISIONS		
Number	Date	Remarks
X	00-00-00	N/A

CONSULTANTS		
Number	Date	Remarks

**CARTER WATKINS ASSOCIATES ARCHITECTS, INC.**  
 POST OFFICE BOX 1064  
 137 EAST WASHINGTON STREET  
 MONROE, GEORGIA 30655  
 Fax: 770.267-1064  
 email@carterwatkins.com www.carterwatkins.com

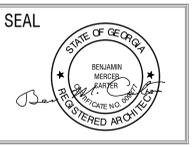

**WHITFIELD COUNTY ANIMAL SHELTER**  
WHITFIELD COUNTY, GA

SHEET TITLE: FLOOR PLAN & ELEVATIONS	NUMBER: <b>A-101</b>
PRINTED:	

WHITFIELD CO. ANIMAL SHELTER PRINTED DATE: 09/02/20 This document is the property of Carter Watkins Associates. Reproduction of any kind is prohibited under Federal Copyright Laws.